


# SINGLE I FRAME

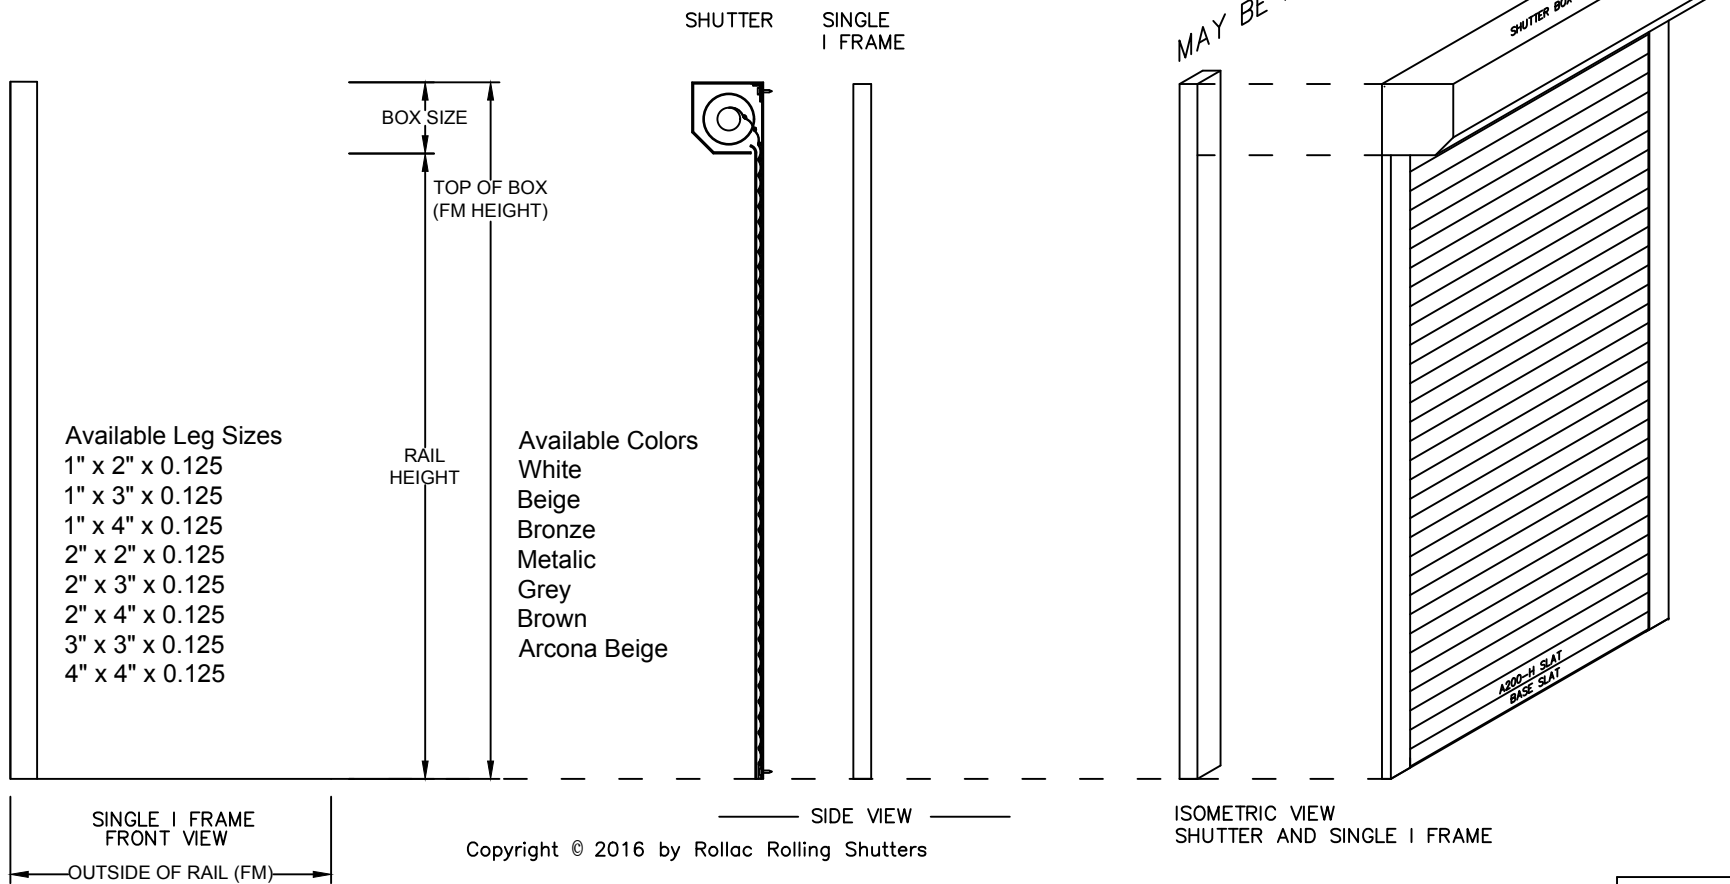

Copyright © 2016 by Rollac Rolling Shutters

APPLICATION: WHERE BUILD OUT IS REQUIRED ON ONE SIDE ONLY.



5331 W. Orange St.  
 Pearland, TX. 77581  
 Tel: 281-485-1911  
 www.rollac.com