


U FRAME

SHUTTER U FRAME

U FRAME

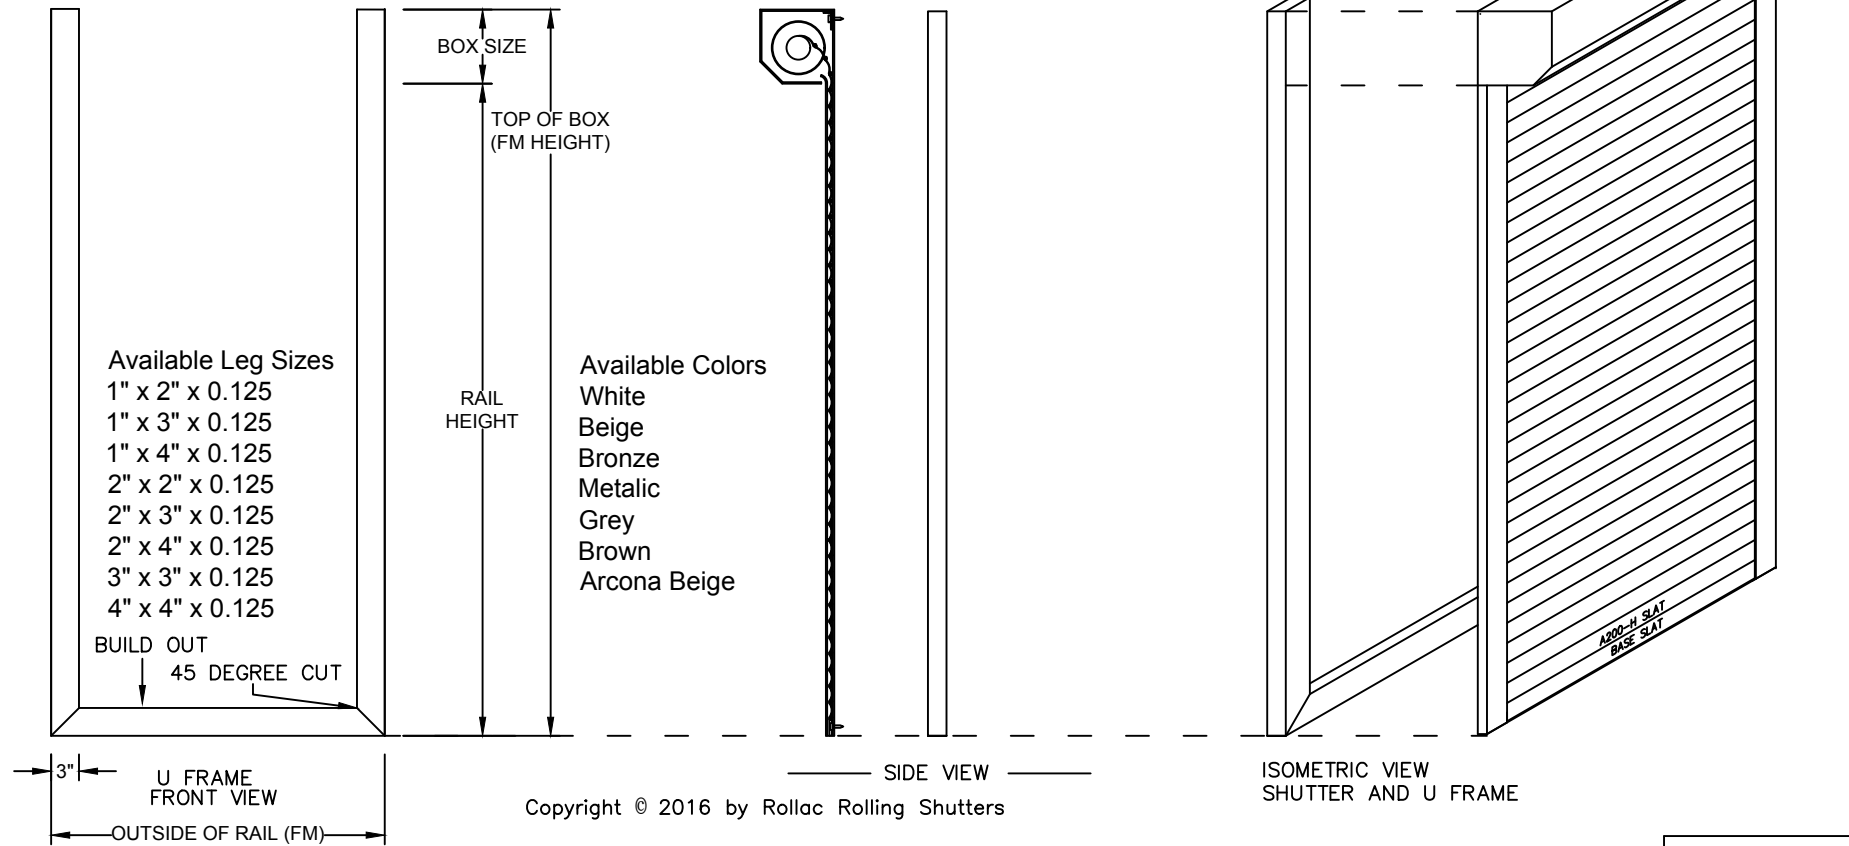

Copyright © 2016 by Rollac Rolling Shutters

APPLICATION: TO BUILD OUT FOR GUIDE RAILS AND BOTTOM SILL. SILL FOR HOOD NOT REQUIRED.



5331 W. Orange St.
 Pearland, TX. 77581
 Tel: 281-485-1911
 www.rollac.com